


16
16.1
5.23

1stāvs
M 1:100

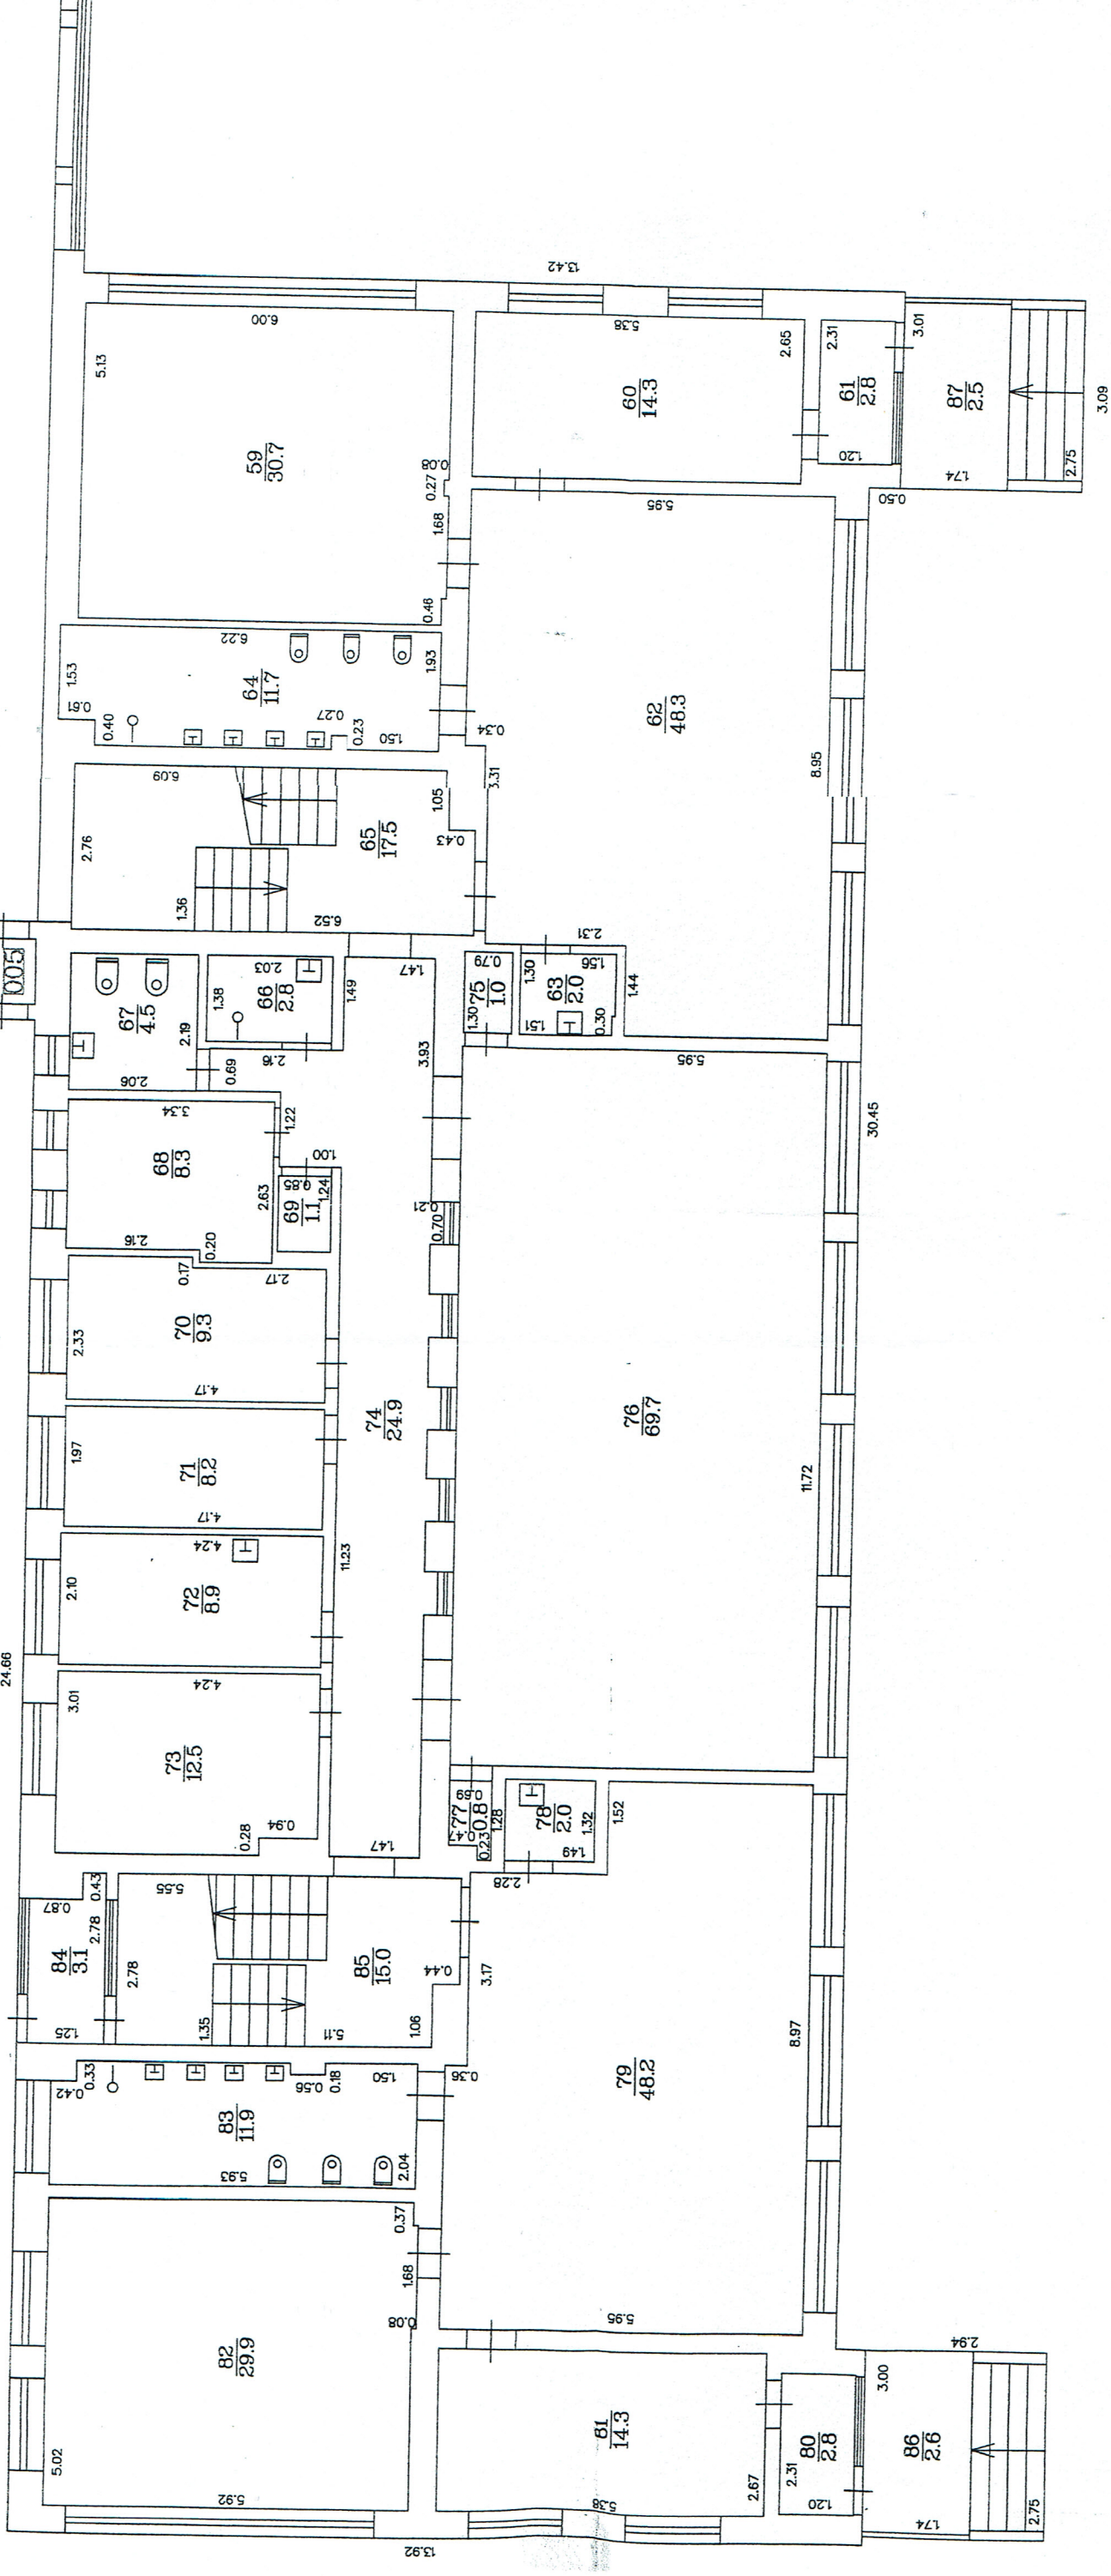

2.75