


1. STĀVA PLĀNS

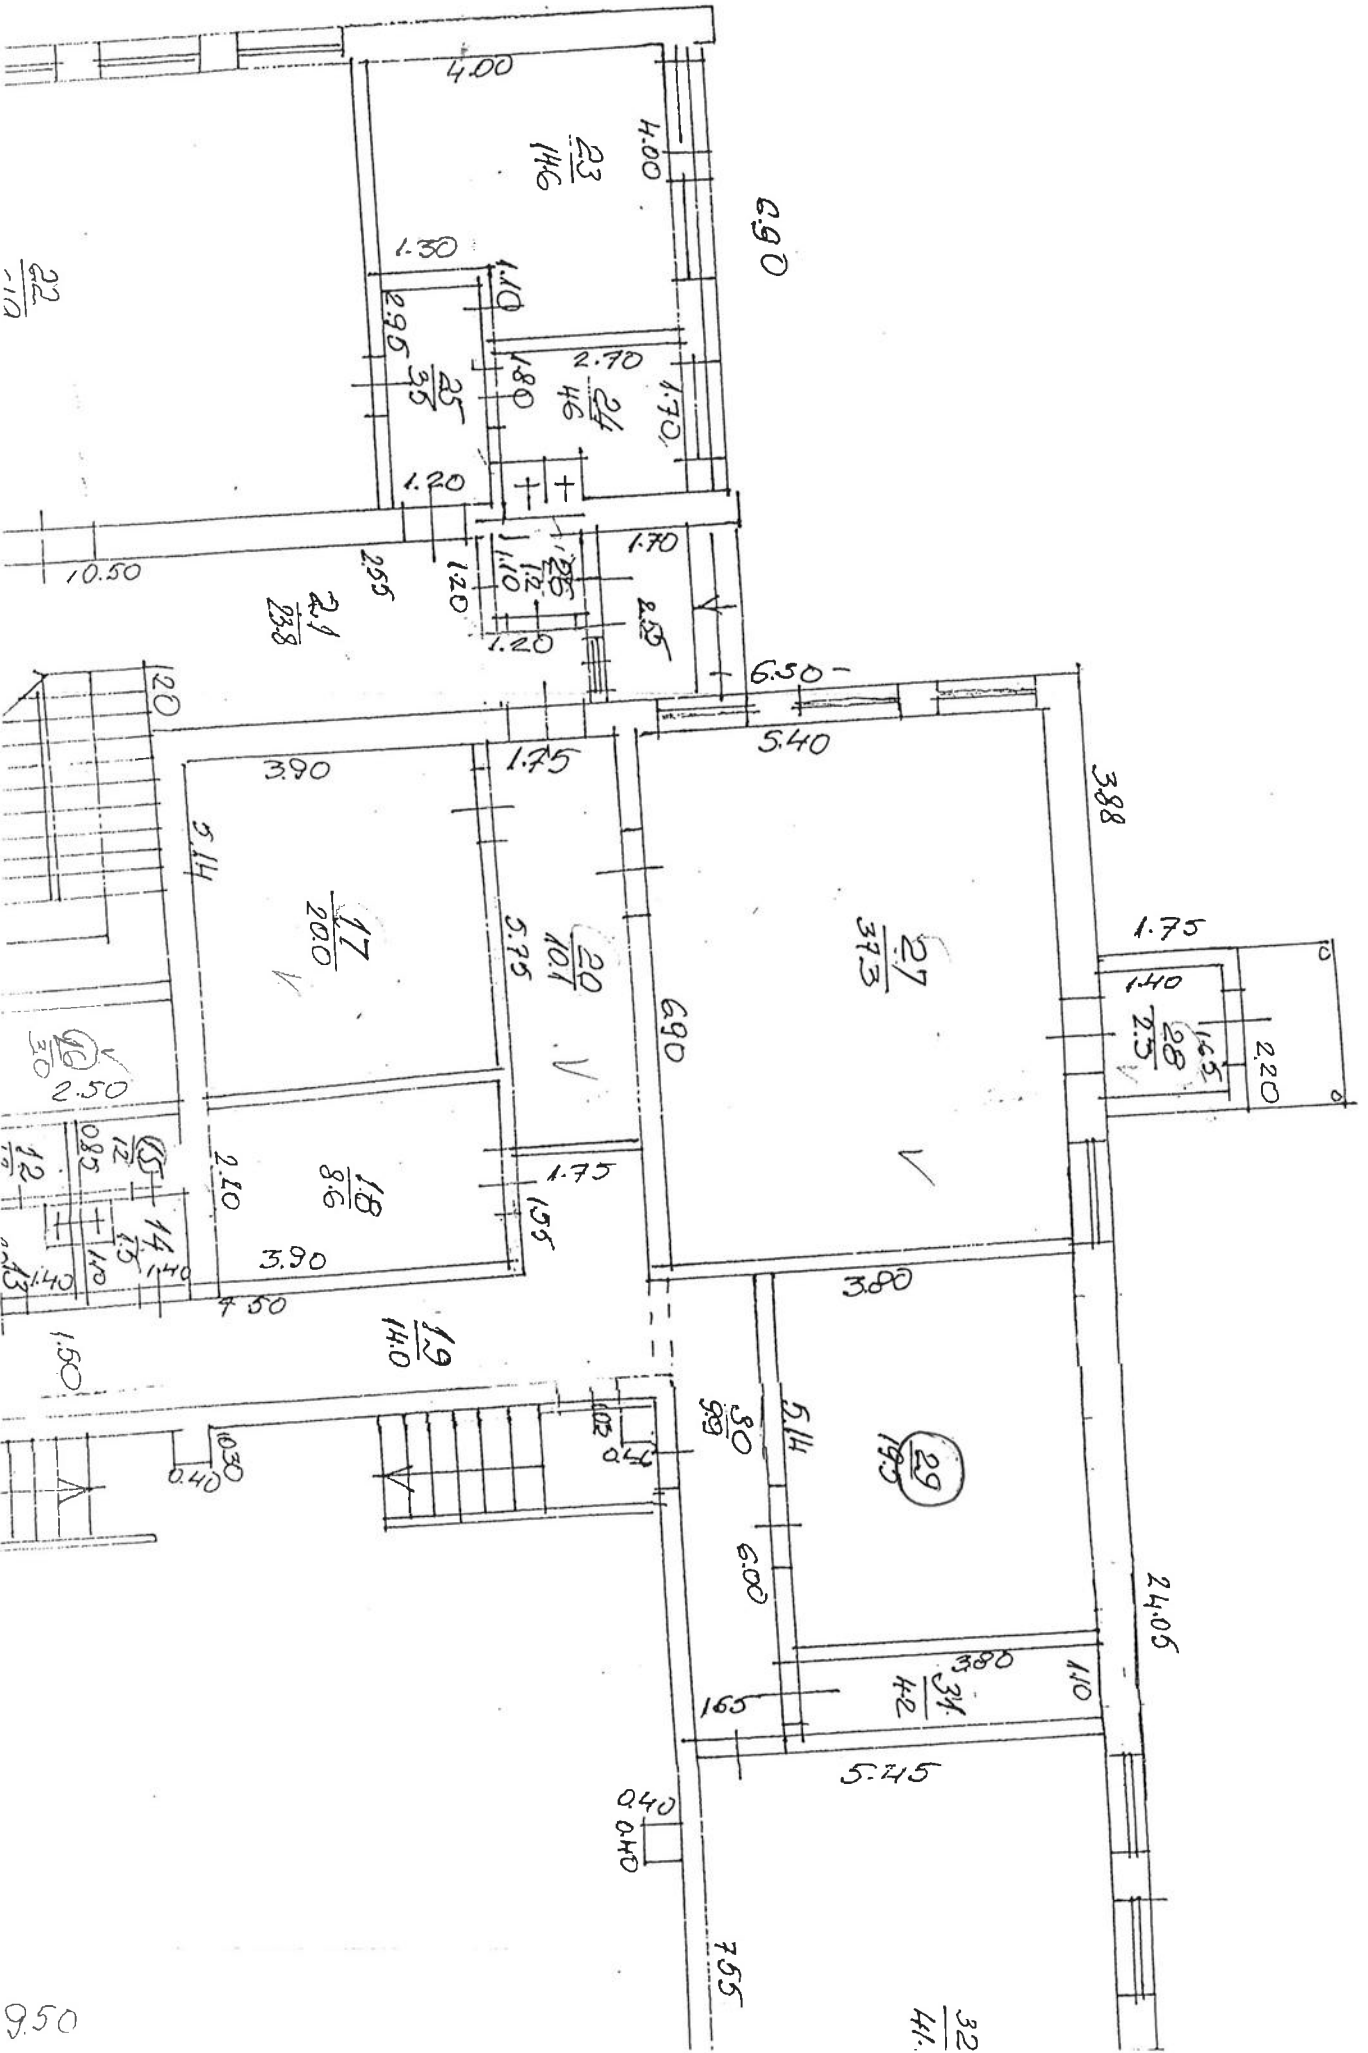

9.50

32
41.

21
32.5

