


BOVES
 1. STAVA PLANA SHEMA

ABETE

OSPII "ARHITE"

BOVES 2. STAVA PLANA ŠHEMA

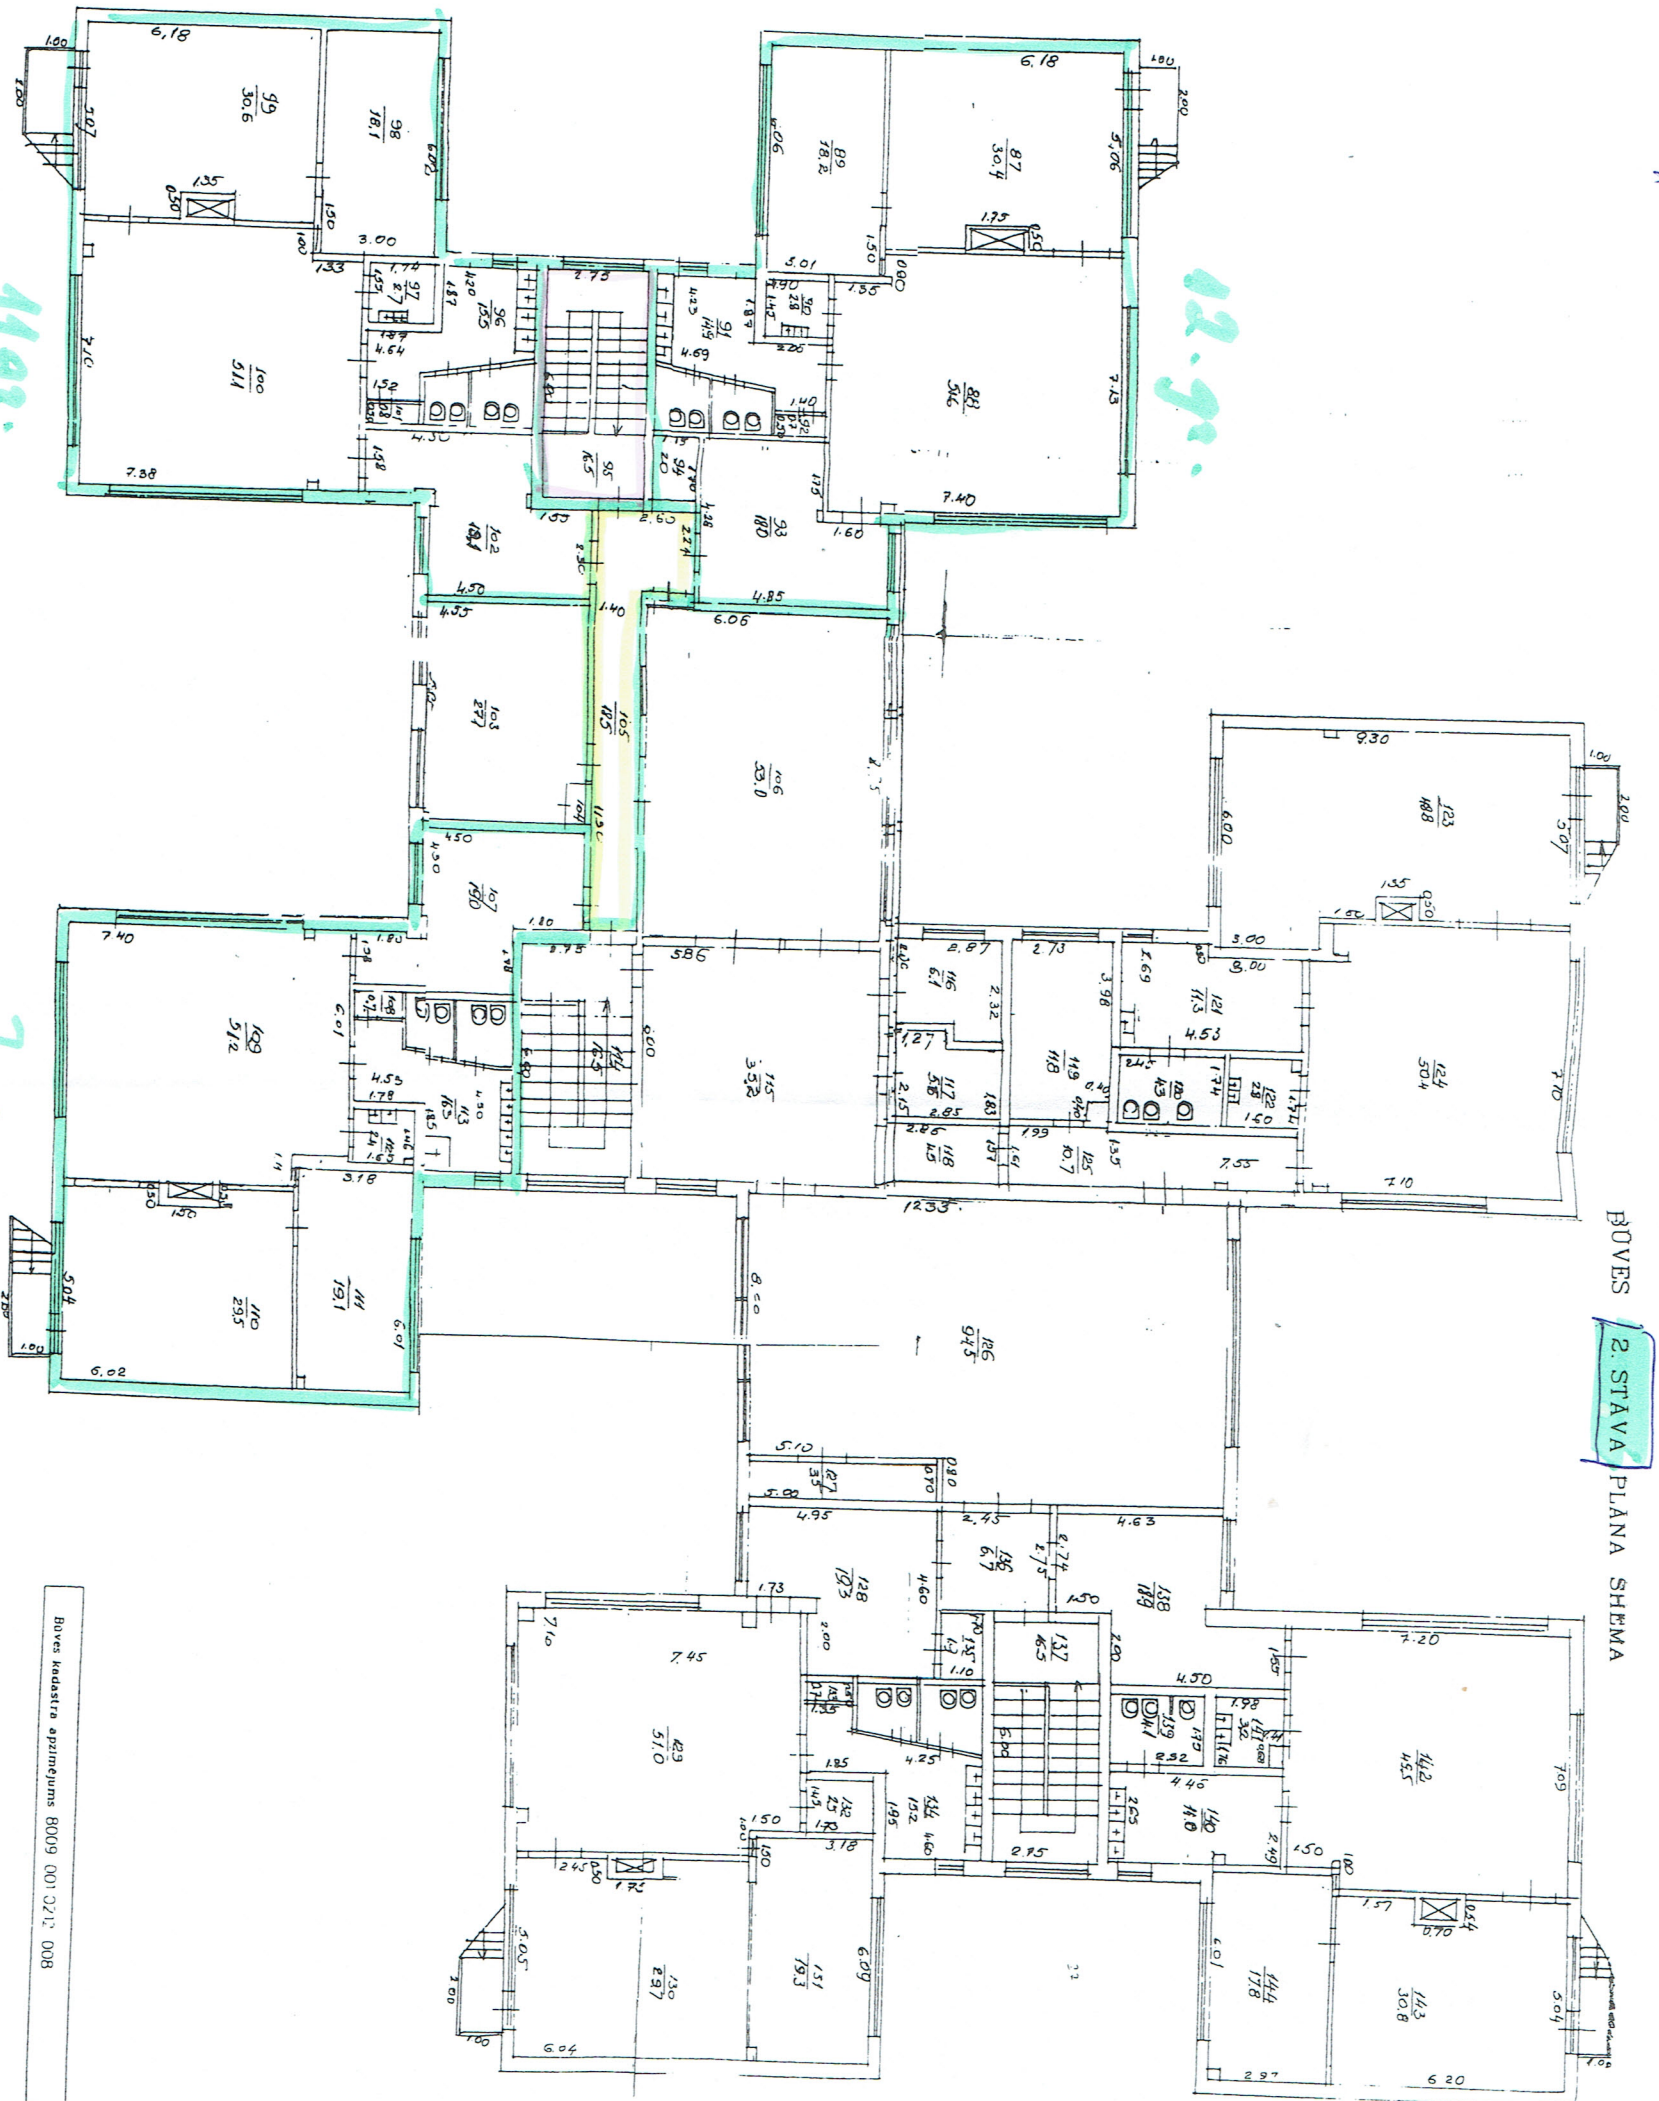

Boves kadastro aprašymas 8009 001 212 008